


Syich Cottage

Larford Farm Barns

Kingfisher Lodge

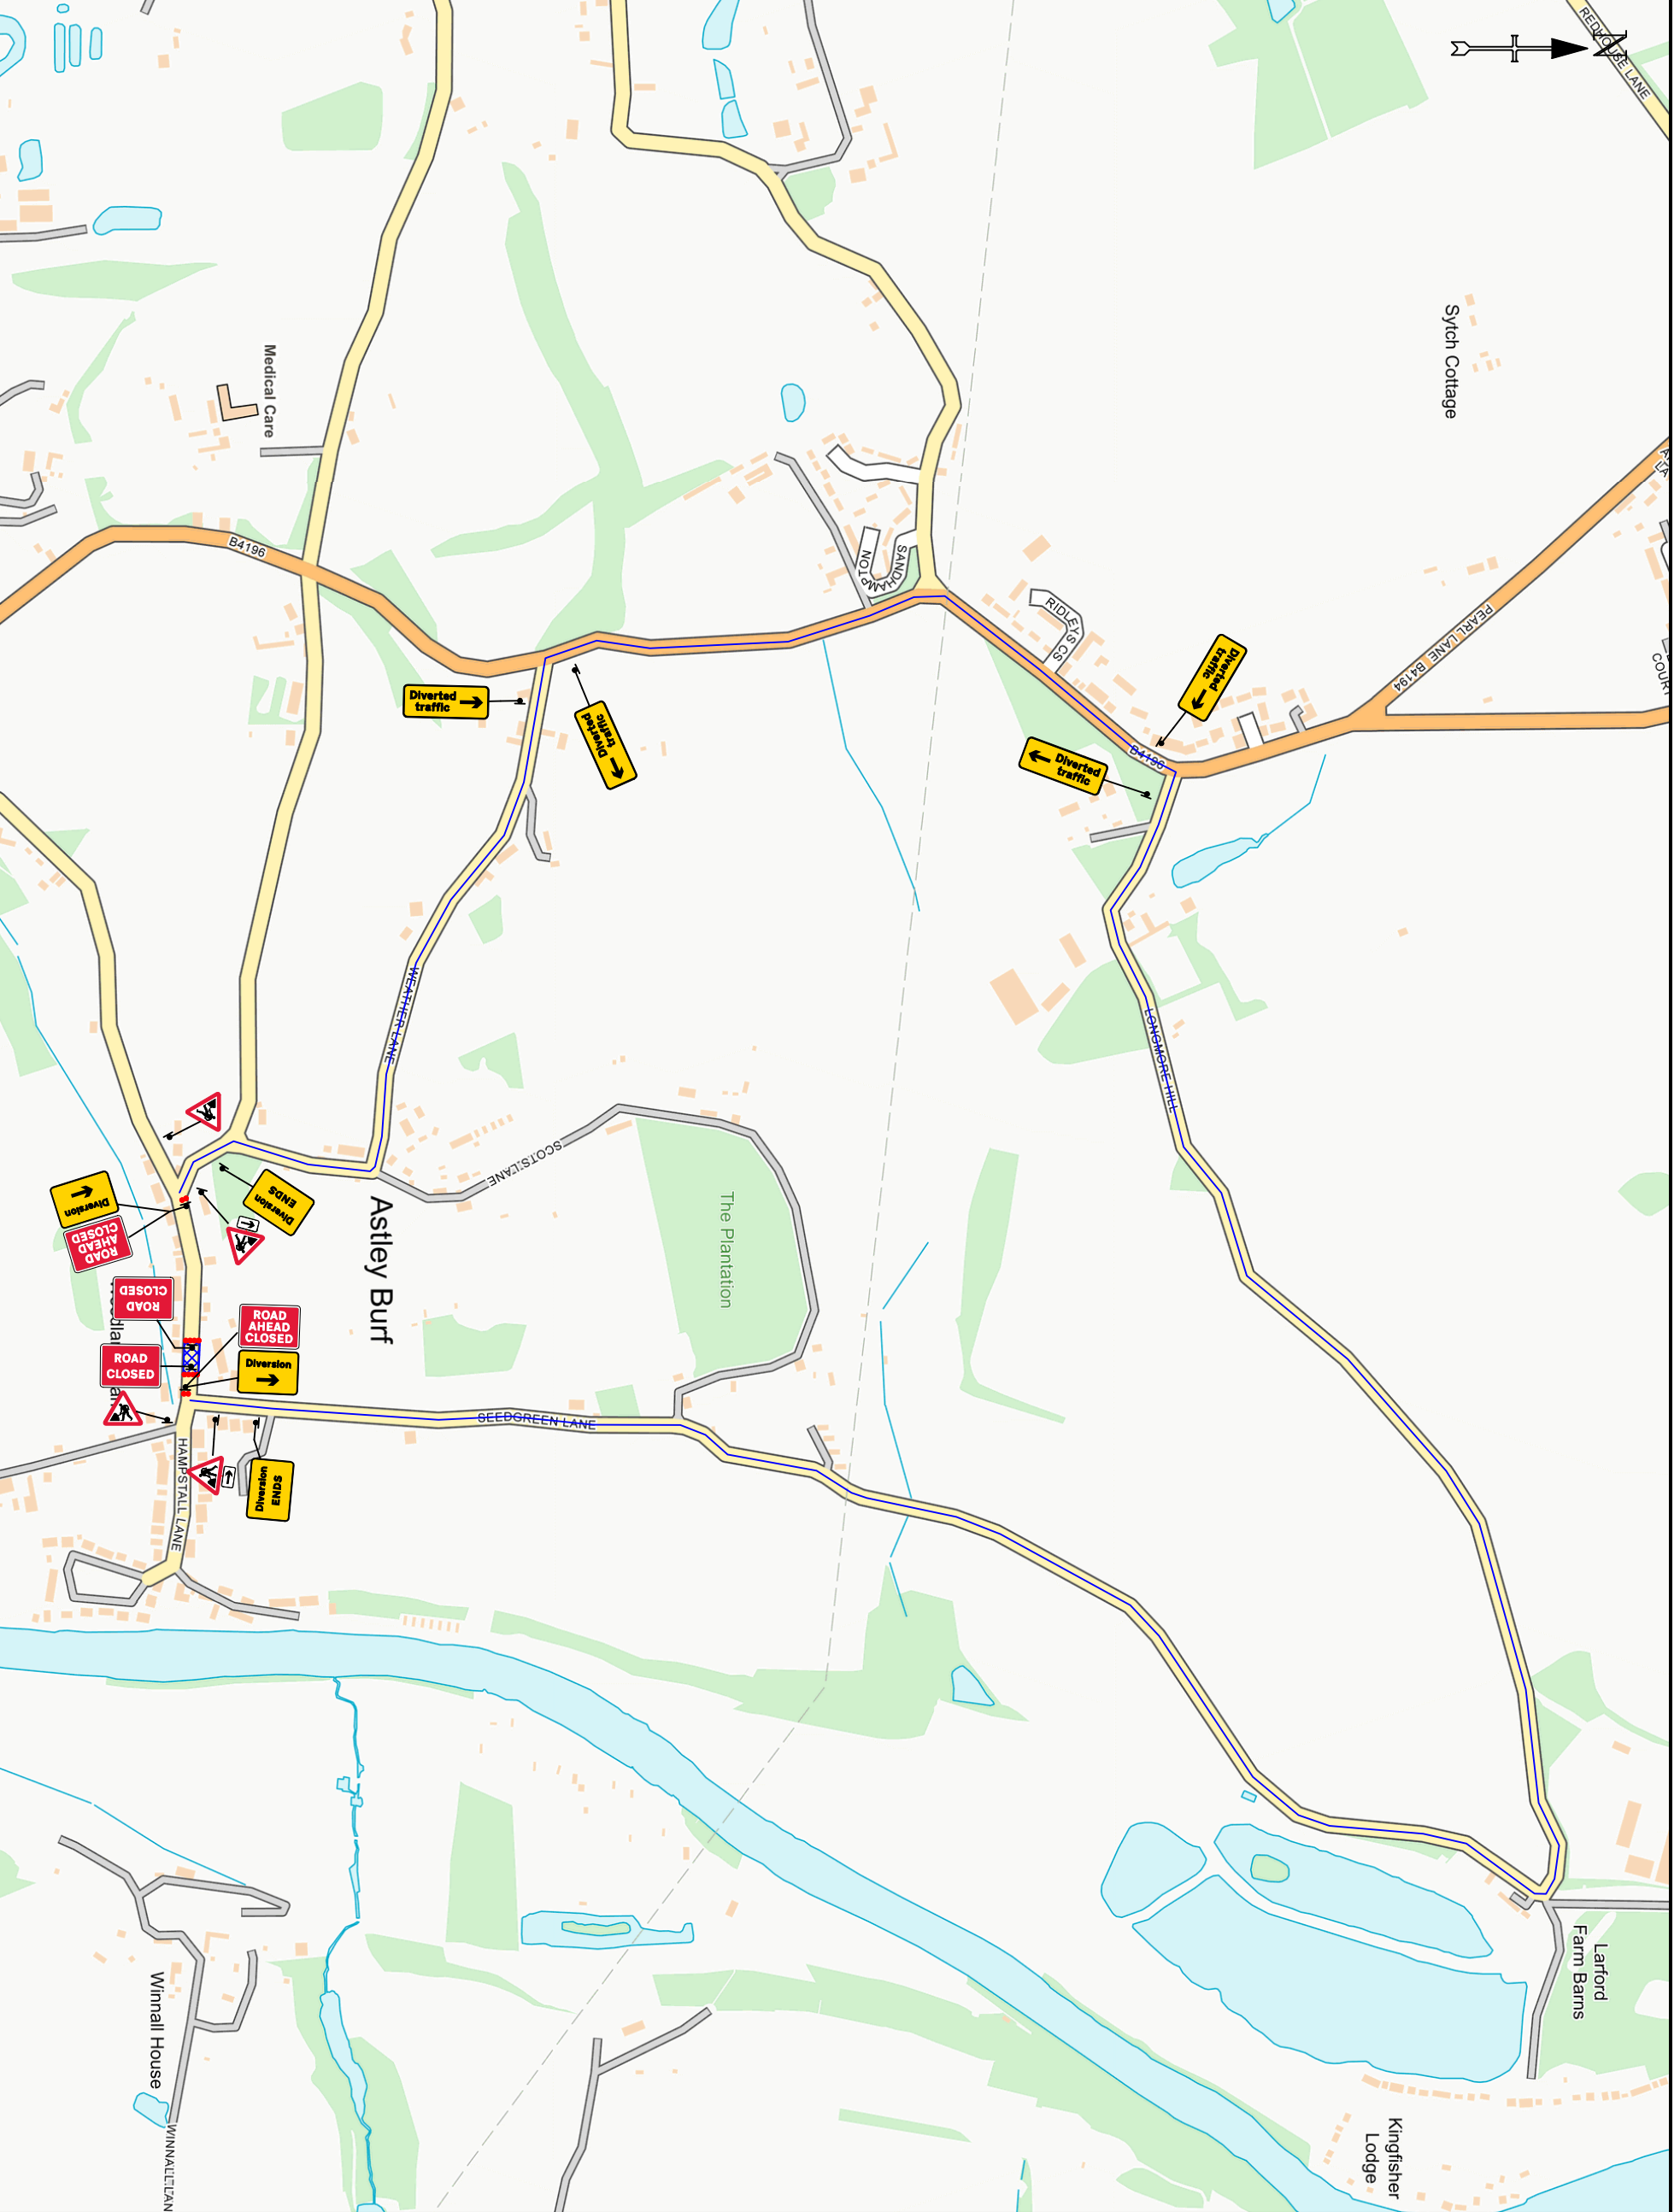

DETAIL B (B)

- Single/Dual carriageway 40mph or less - 450mm traffic cones, spacing 1.5m.
- Single/Dual carriageway 50mph or more - 750mm traffic cones, spacing 1.5m.
- Dual carriageway national speed limit - 750mm traffic cones, spacing 1.5m, relaxation 5m.

Notes:

- 1) During darkness, warning lights to BS EN 12352:2006 should be provided in accordance with Table A1.3 (Appendix 1).
- 2) 45° tapers have 1.5m spacing, no relaxators.
- 3) On all narrowways and footpaths, standard road shoulders, 4m from the edge of the road, should be provided and maintained for lead tapers and the facing wall of lane changes.




Notes:

- 1) During darkness, warning lights to BS EN 12352:2006 should be provided in accordance with Table A1.3 (Appendix 1).
- 2) Detail D applies only to relaxation cases.

	Standard: Normal traffic including buses and HGVs	Restrictor: Cars and light vehicles only
Two-way working	6.75 m minimum	5.0 m minimum
Shuttle working	3.25-3.50 m (desirable width range)	3.25 m (desirable minimum width)
	3.0 m (absolute minimum)	2.5 m (absolute minimum)

Specials -

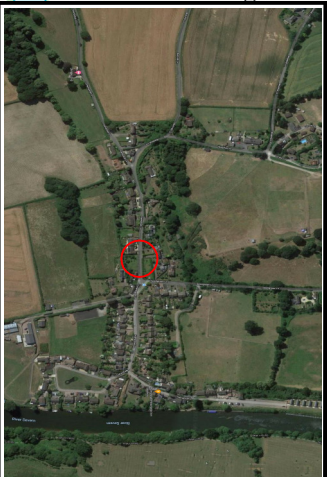

Notes -

DIVERSION ROUTE - SEEDGREEN LANE / LONGMORE HILL / B4196 / WEATHER LANE

KEY

- (b) Traffic sign
- (●) Traffic cone
- (→) Traffic signals to Diagram 3000.1
- (▨) Working Space
- (—) Pedestrian Barrier

Issue	Date
1	23/03/21

Drawn By: CM