

DETAIL B (B)

- Single/Dual carriageway 40mph or less - 450mm traffic cones, spacing 1.5m.
- Single/Dual carriageway 50mph or more - 750mm traffic cones, spacing 1.5m.
- Dual carriageway national speed limit - 750mm traffic cones, spacing 1.5m, relaxation 3m.

Notes:

- 1) During darkness, warning lights to BS EN 12352:2006 should be provided in accordance with Table A1.3 (Appendix 1).
- 2) 45t tapers have 1.5m spacing, no relaxations.
- 3) Dual carriageway and 100t block stall and guard rail works for lead tapers and the facing wall of lane changes.

DETAIL D (D)



Single/Dual carriageway 40mph or less - 450mm traffic cones, spacing 1.5m.

Single/Dual carriageway 50mph or more - 750mm traffic cones, spacing 1.5m.

Dual carriageway national speed limit - 750mm traffic cones, spacing 1.5m, relaxation 3m.

Notes:

- 1) During darkness, warning lights to BS EN 12352:2006 should be provided in accordance with Table A1.3 (Appendix 1).
- 2) Detail D applies only to relaxation cases.

	Standard Normal traffic including buses and HGVs	Restricted: Cars and light vehicles only
Two-way working	6.75 m minimum	6.5 m minimum
Shuttle working	3.25-3.50 m (distance width range)	3.25 m (distance minimum width)
	3.0 m (absolute minimum)	2.5 m (absolute minimum)

Specials -



Notes -

DIVERSION ROUTE - A443 WITLEY ROAD / B4197 / A451 STOURPORT ROAD / B4194 PEARL LANE


KEY

- p Traffic sign
- Traffic cone
- ↔ Traffic signals to Diagram 3000.1
- Working Space
- Pedestrian Barrier

Original drawing size A3 - NTS

Drawing Ref:

12826746

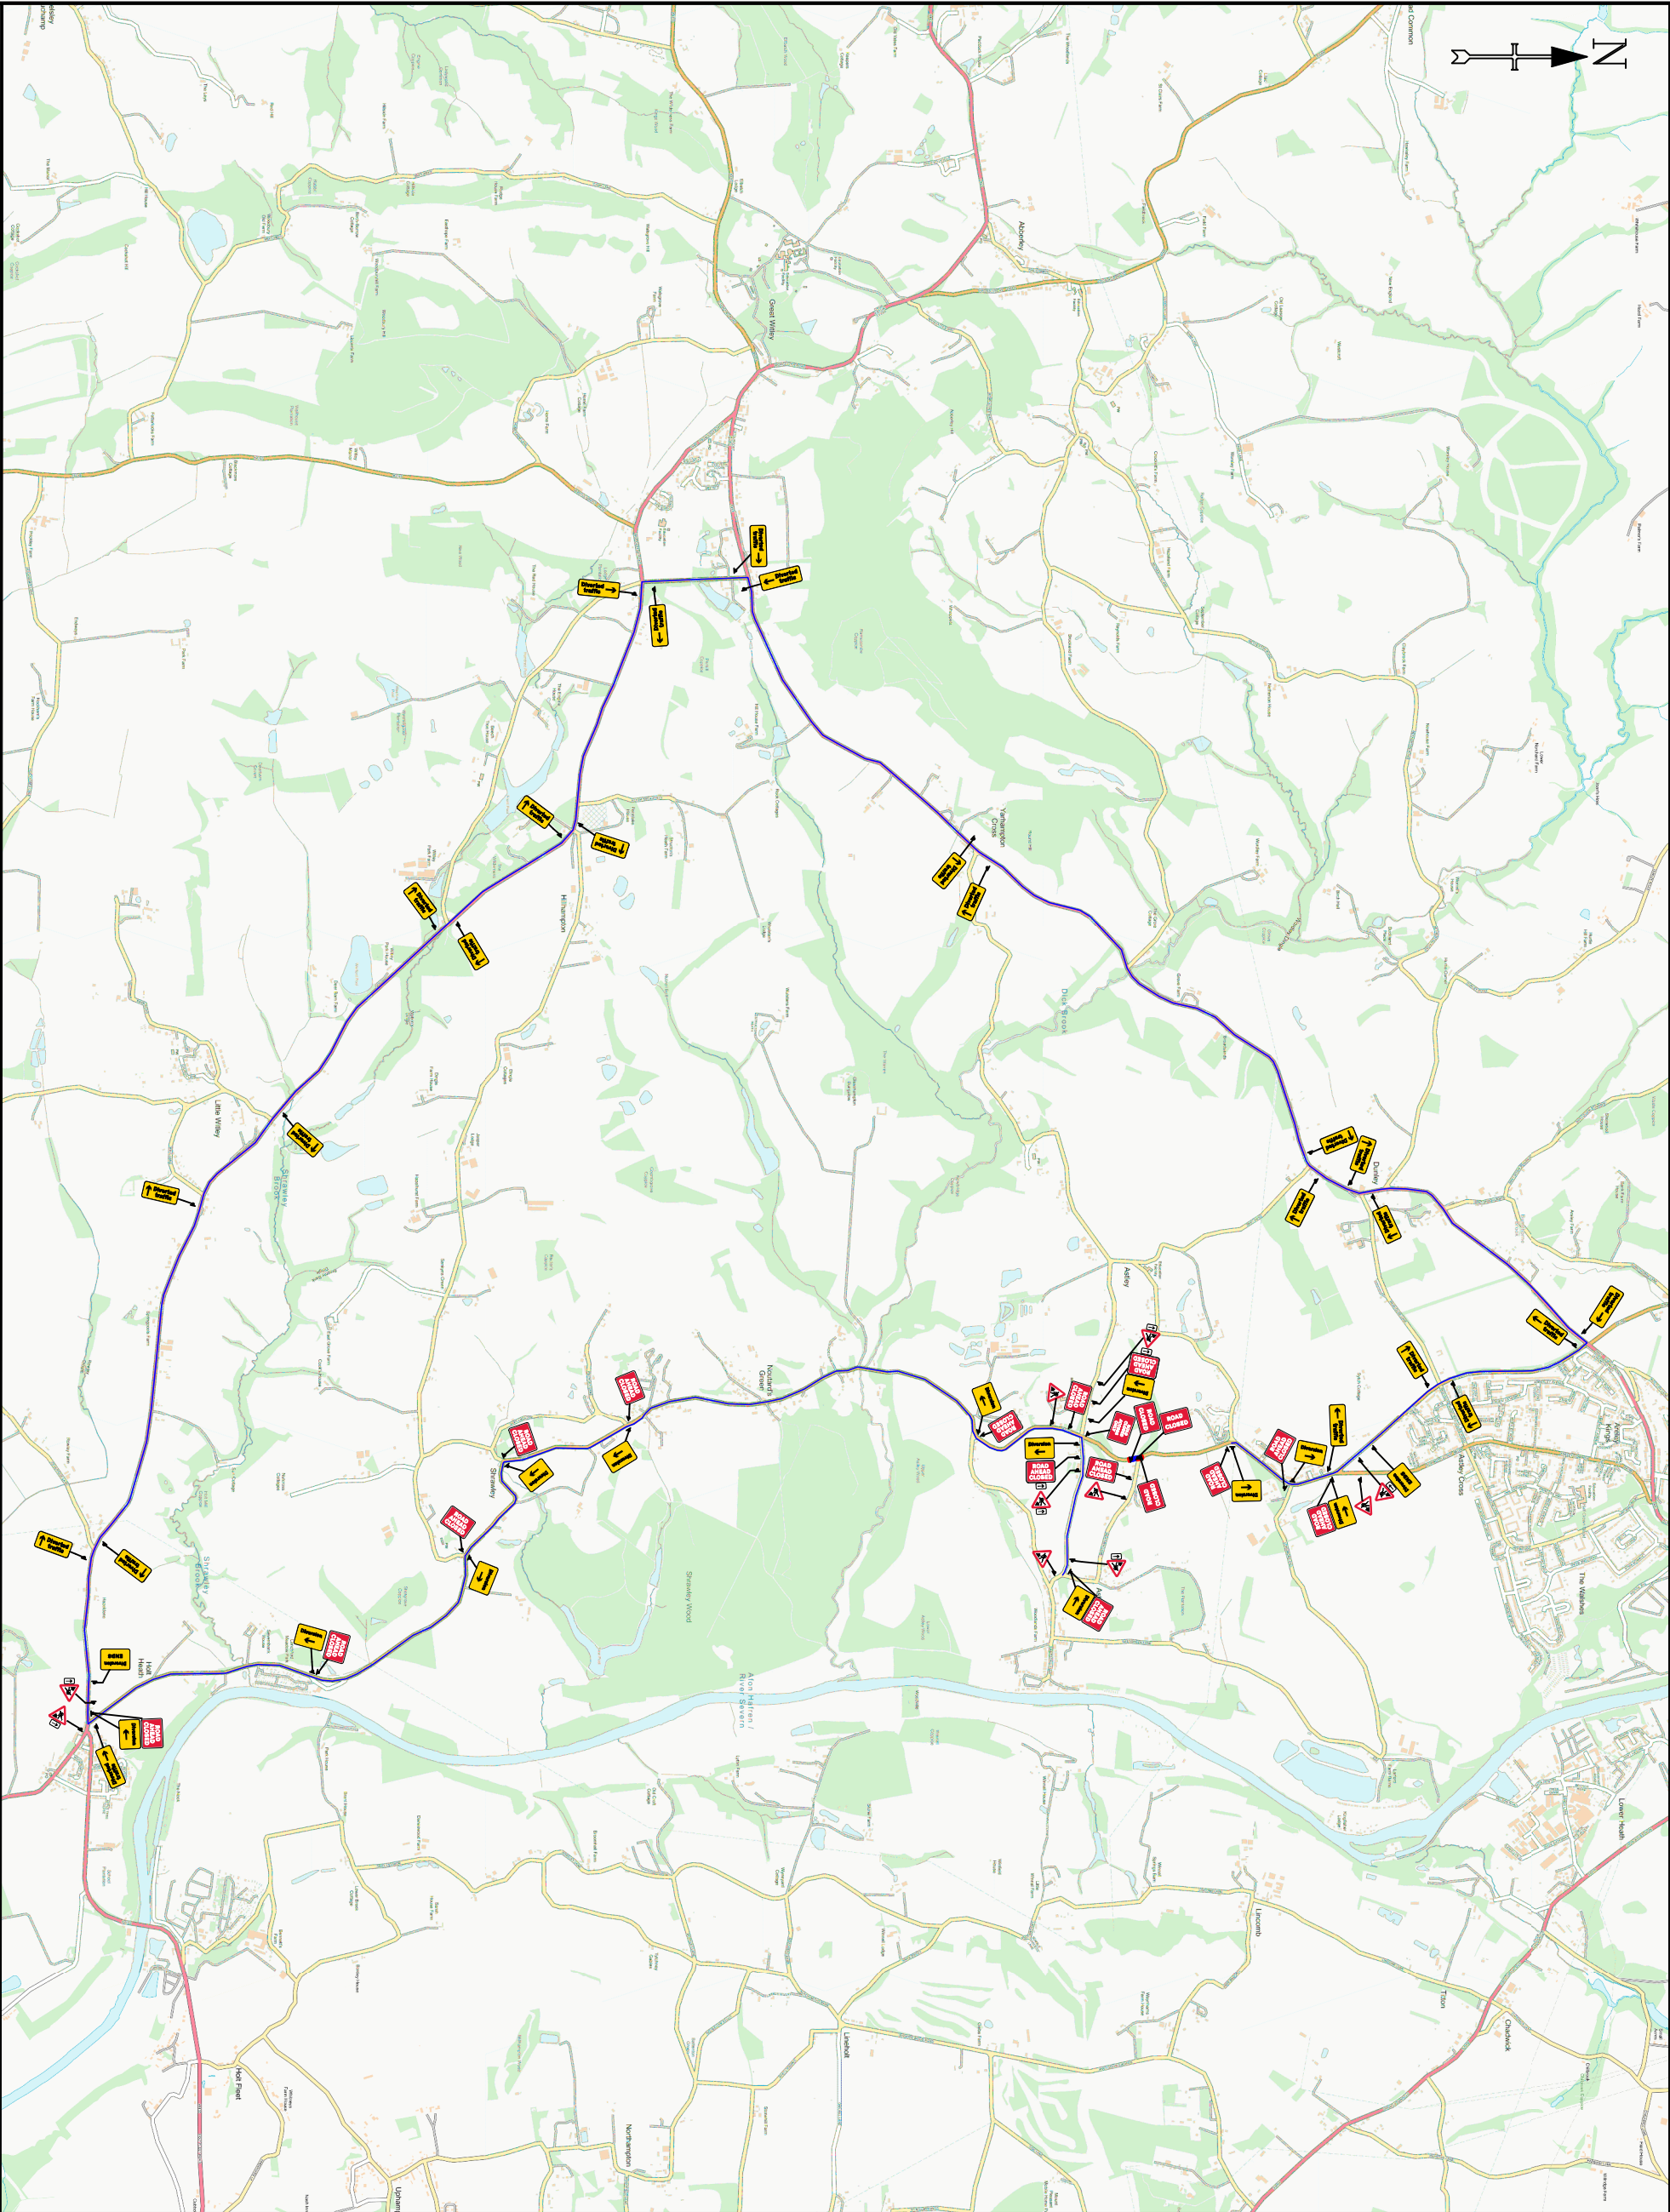

SEVERN  
TRENT

MORRISON  
Utility Services  
A part of **Microgroup** Services

TEMPORARY  
TRAFFIC MANAGEMENT  
60 MPH

Issue	Date
1	30/06/21
Drawn By	CM

ROAD CLOSURE + DIVERSION  
B4196  
STOURPORT ON SEVERN DY13 ORT